



BID BULLETIN NO. 013-004-2018

PROJECT TITLE : Design & Build Scheme – Re-Construction of San Vicente Causeway and Wharf at the Cagayan Special Economic Zone and Freeport

SUBJECT : Amending Bid Bulletin No. 013-003-2018

This Bid Bulletin is hereby amending entry number 4 in Bid Bulletin No. 013-003-2018 stating:

The Bids and Awards Committee assessed and concluded that it is not necessary to postpone the deadline of submission and the consequent bidding procedures

To:

Please be informed of the following new schedule of activities of the procurement process for the Cagayan Economic Zone Authority's procurement of works project entitled "Design & Build Scheme – Re-Construction of San Vicente Causeway and Wharf at the Cagayan Special Economic Zone and Freeport":

- 1) Deadline of Submission of Bids – September 10, 2018 5:00PM
- 2) Opening of Bids/Bid Evaluation – September 11, 2018 10:00AM

Submission of Bid documents and Venue for the Opening of Bids Conference will be at 10th Floor Greenfield Tower, Mayflower and Williams Streets, Greenfield District, Mandaluyong City.

Please be guided accordingly.

Issued this 23rd day of August, 2018.

Atty. FREDERICK FAUSTINO MADRIAGA III
BAC Vice-Chairman





BID BULLETIN NO. 013-001-2018

PROJECT TITLE : Design & Build Scheme – Re-Construction of San Vicente Causeway and Wharf at the Cagayan Special Economic Zone and Freeport

SUBJECT : New Venue for the Opening of Bids Conference

Please be informed that the new venue for the opening of bids conference for the Cagayan Economic Zone Authority's procurement of works project entitled "Design & Build Scheme – Re-Construction of San Vicente Causeway and Wharf at the Cagayan Special Economic Zone and Freeport" will be at the 10th Floor Greenfield Tower, Mayflower and Williams Streets, Greenfield District, Mandaluyong City.

Please be guided accordingly.

Issued this 15th day of August, 2018.


DHART E. CARPIO
BAC Chairman



7/F Westar Building, 611 Shaw Boulevard, Pasig City 1603
Tel. (632) 636-5774; 635-CEZA (2392) Fax: (632) 636-5776
Email: info@ceza.gov.ph
Website: www.ceza.gov.ph

Cagayan Offices: **Centro, Santa Ana, Cagayan 3514** - Tel. (632) 703-7360
Regional Government Center, Carig Sur,
Tuguegarao, Cagayan 3500 - Tel. (632) 533-3439





BID BULLETIN NO. 013-001-2018

PROJECT TITLE : Design & Build Scheme – Re-Construction of San Vicente Causeway and Wharf at the Cagayan Special Economic Zone and Freeport

SUBJECT : New Schedule

Please be informed of the following new schedule of activities of the procurement process for the Cagayan Economic Zone Authority's procurement of works project entitled "Design & Build Scheme – Re-Construction of San Vicente Causeway and Wharf at the Cagayan Special Economic Zone and Freeport":

- 1) Deadline of Submission of Bids – August 28, 2018 9:00AM
- 2) Opening of Bids/Bid Evaluation – August 28, 2018 10:00AM

Venue is still at CEZA Pasig, 7th floor Westar Building, 611 Shaw Boulevard, Pasig City.

Please be guided accordingly.

Issued this 1st day of August, 2018.



DHART E. CARPIO
BAC Chairman



BID BULLETIN NO. 013-003-2018

PROJECT TITLE : Design & Build Scheme – Re-Construction of San Vicente Causeway and Wharf at the Cagayan Special Economic Zone and Freeport

SUBJECT : Request for Clarification

Please be informed of the following in response to the requests for clarification that the Cagayan Economic Zone Authority (CEZA) – Bids and Awards Committee (CEZA-BAC) received during Pre-Bid Conference and/or at least ten (10) days prior to the deadline of submission of bids, as prescribed by Section 22.5 of the 2016 Revised Implementing Rules and Regulations of Republic Act No. 9184 for the CEZA's procurement of civil works project entitled "Design & Build Scheme – Re-Construction of San Vicente Causeway and Wharf at the Cagayan Special Economic Zone and Freeport":

1. Attached is our conceptual layout/plans for the proposed San Vicente Causeway and Wharf with dimensions. These drawings should provide minimum basis for the bid plans and cost estimates.
2. As instructed by the Commission of Audit Team Leader assigned to CEZA, the checklist of requirements is to be released to prospective bidders that have already purchased the bid documents. Said checklist instructs which documents should be included in the bid submission. All other documents mentioned in the bid documents but were not included in the checklist will be submitted afterwards only by the Lowest Calculated Bidder during post-qualification and the declared Lowest Calculated and Responsive Bidder after the issuance of the Notice to Proceed.

Please be reminded that since this procurement project is a design and build scheme, therefore all draft bid plans and design drawings submitted during the bidding process are to be finalized after the issuance of the Notice to Proceed and prior to the actual construction.

3. The 5,000 DWT is the minimum requirement not the "up to" requirement
4. The Bids and Awards Committee assessed and concluded that it is not necessary to postpone the deadline of submission and the consequent bidding procedures.

Please be guided accordingly.


Issued this 20th day of August, 2018.


Atty. FREDERICK FAUSTINO MADRIAGA III
BAC Vice-Chairman

7/F Westar Building, 611 Shaw Boulevard, Pasig City 1603
Tel. (632) 636-5774; 635-CEZA (2392) Fax: (632) 636-5776
Email: info@ceza.gov.ph
Website: www.ceza.gov.ph

Cagayan Offices: Centro, Santa Ana, Cagayan 3514 - Tel. (632) 703-7360
Regional Government Center, Carig Sur,
Tuguegarao, Cagayan 3500 - Tel. (632) 533-3439



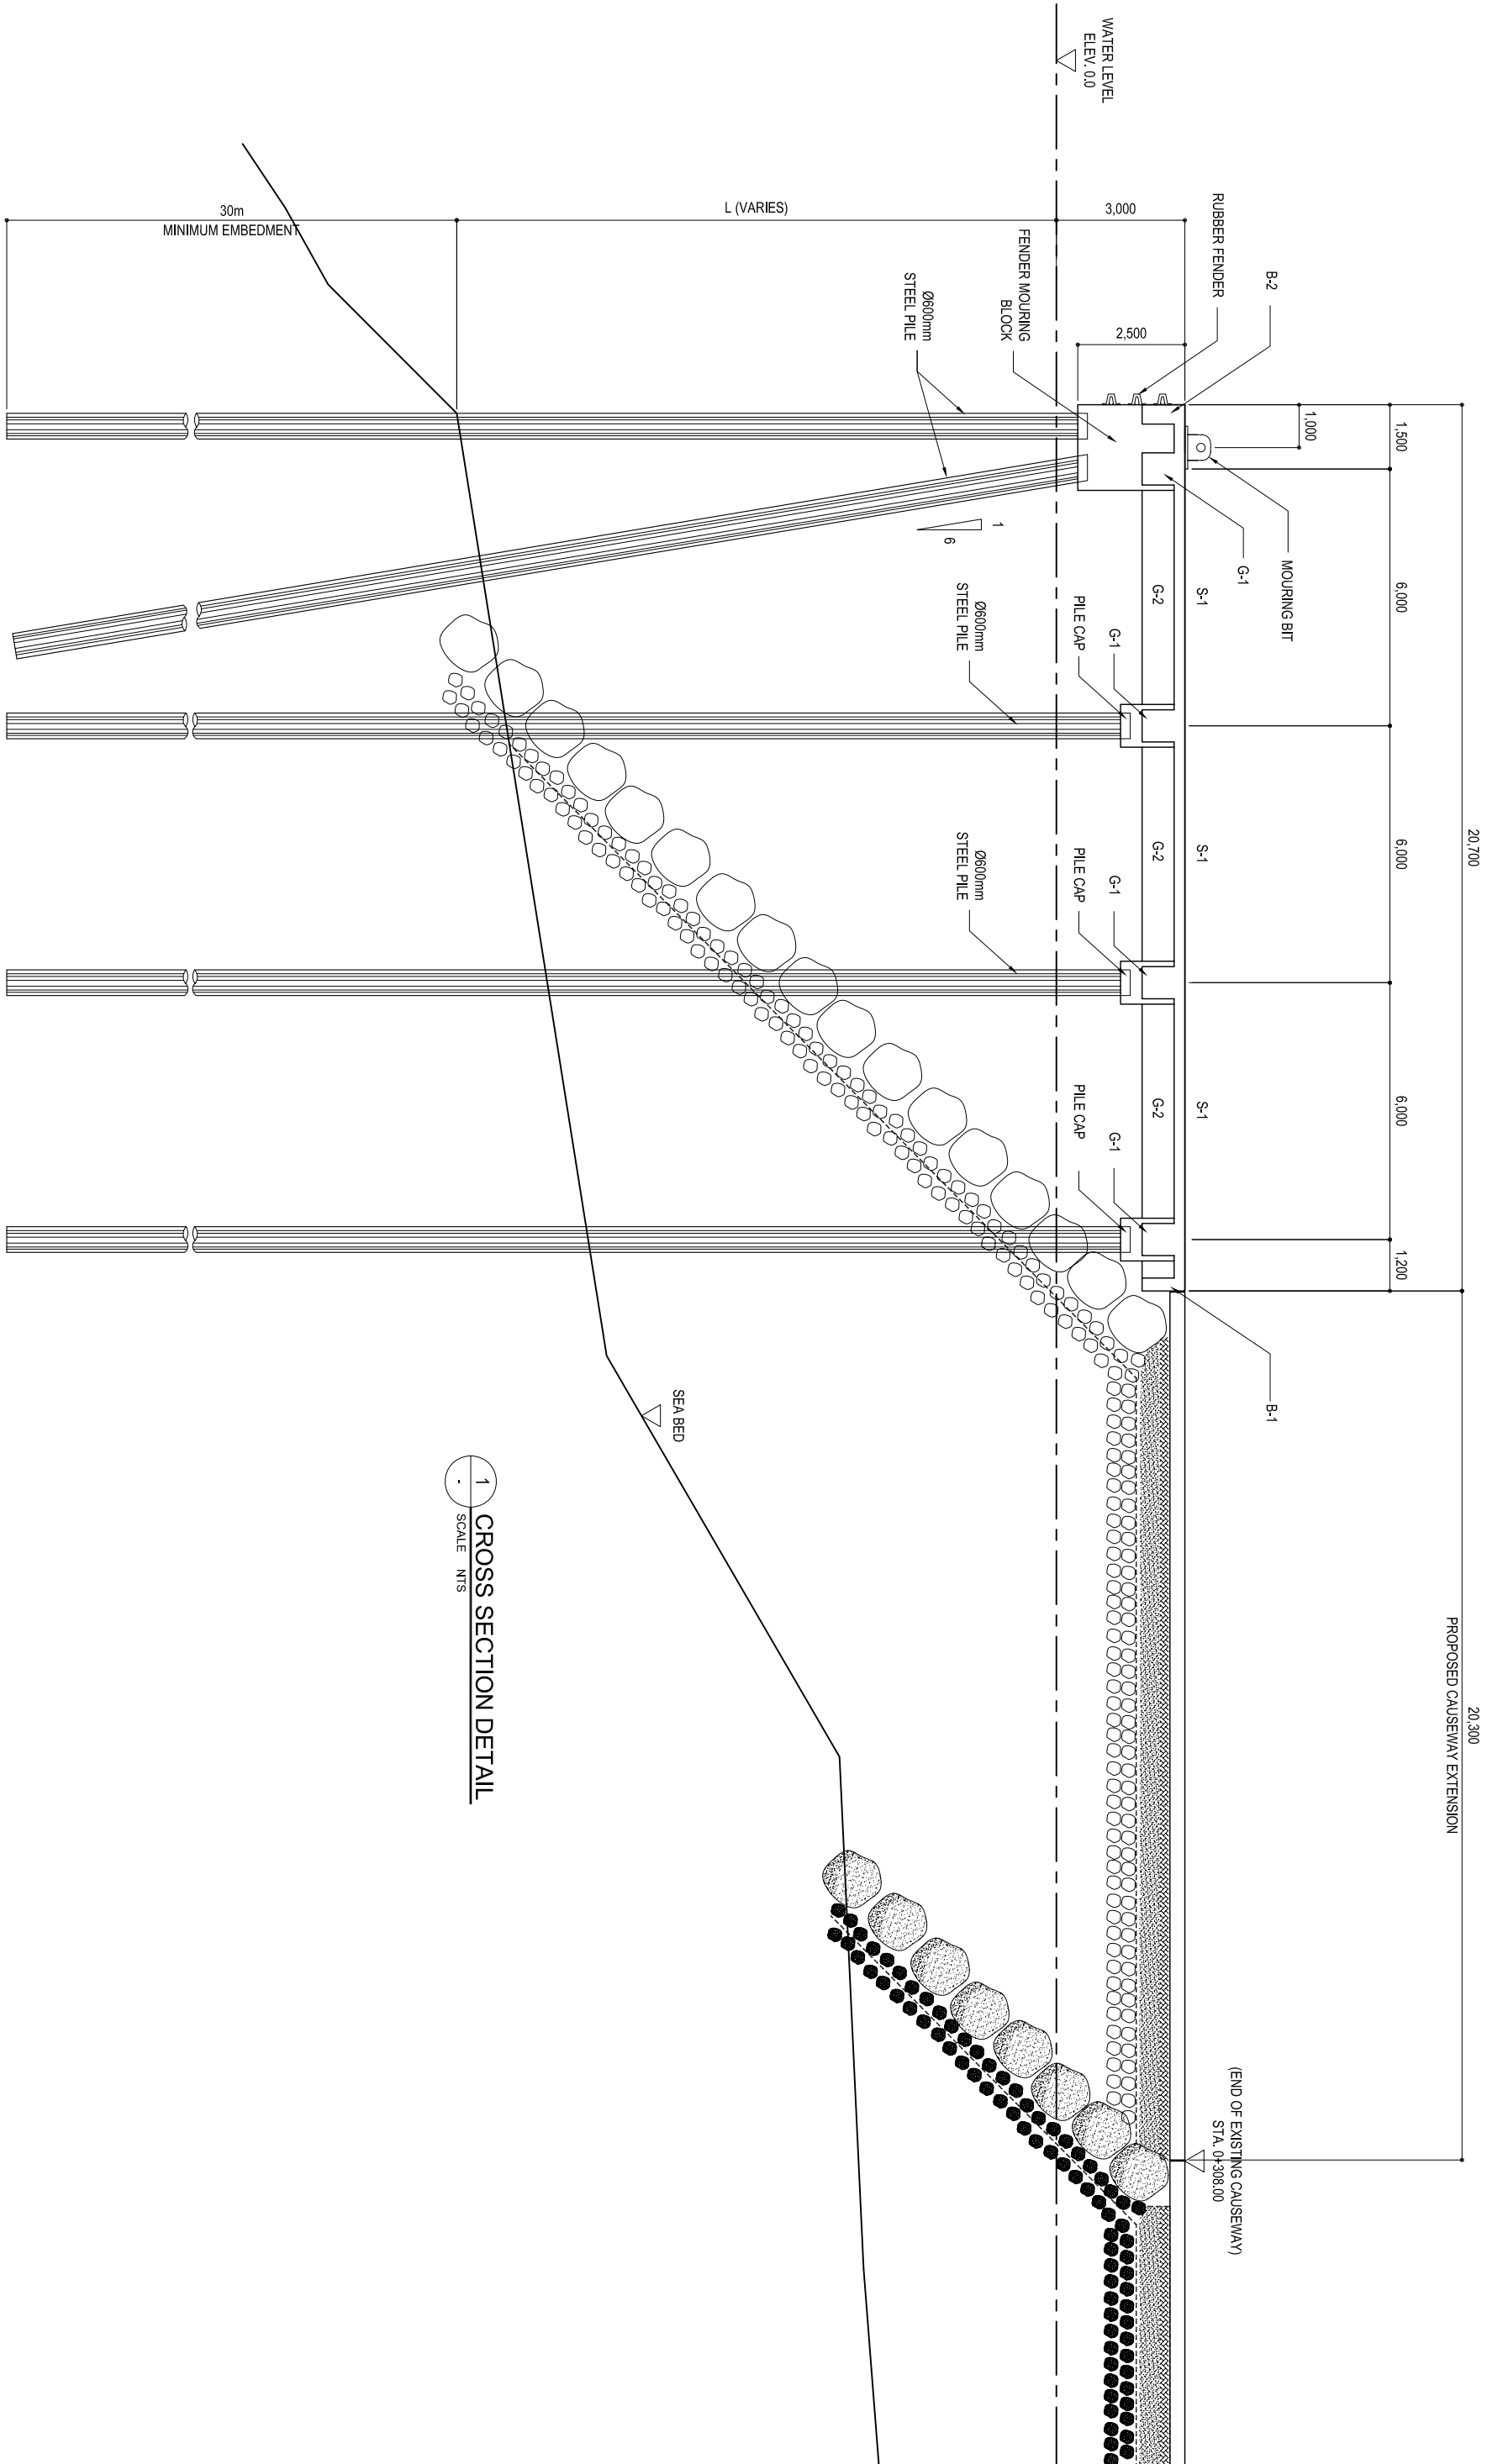

1 CROSS SECTION DETAIL
SCALE NTS

OWNER:	PROJECT TITLE:	RECOMMENDING APPROVAL:	APPROVED BY:	PROJECT CONTRACTOR:	STRUCTURAL DESIGN:	SHEET CONTENT:	REVISIONS:	Sheet No.
	PROPOSED PORT SAN VICENTE WHARF PORT SAN VICENTE, ST. ANNE, GUYANA							S 04